


kgi

KAYCE GUTSFELD  
INTERIORS  
48 Standard St.  
Newington, CT

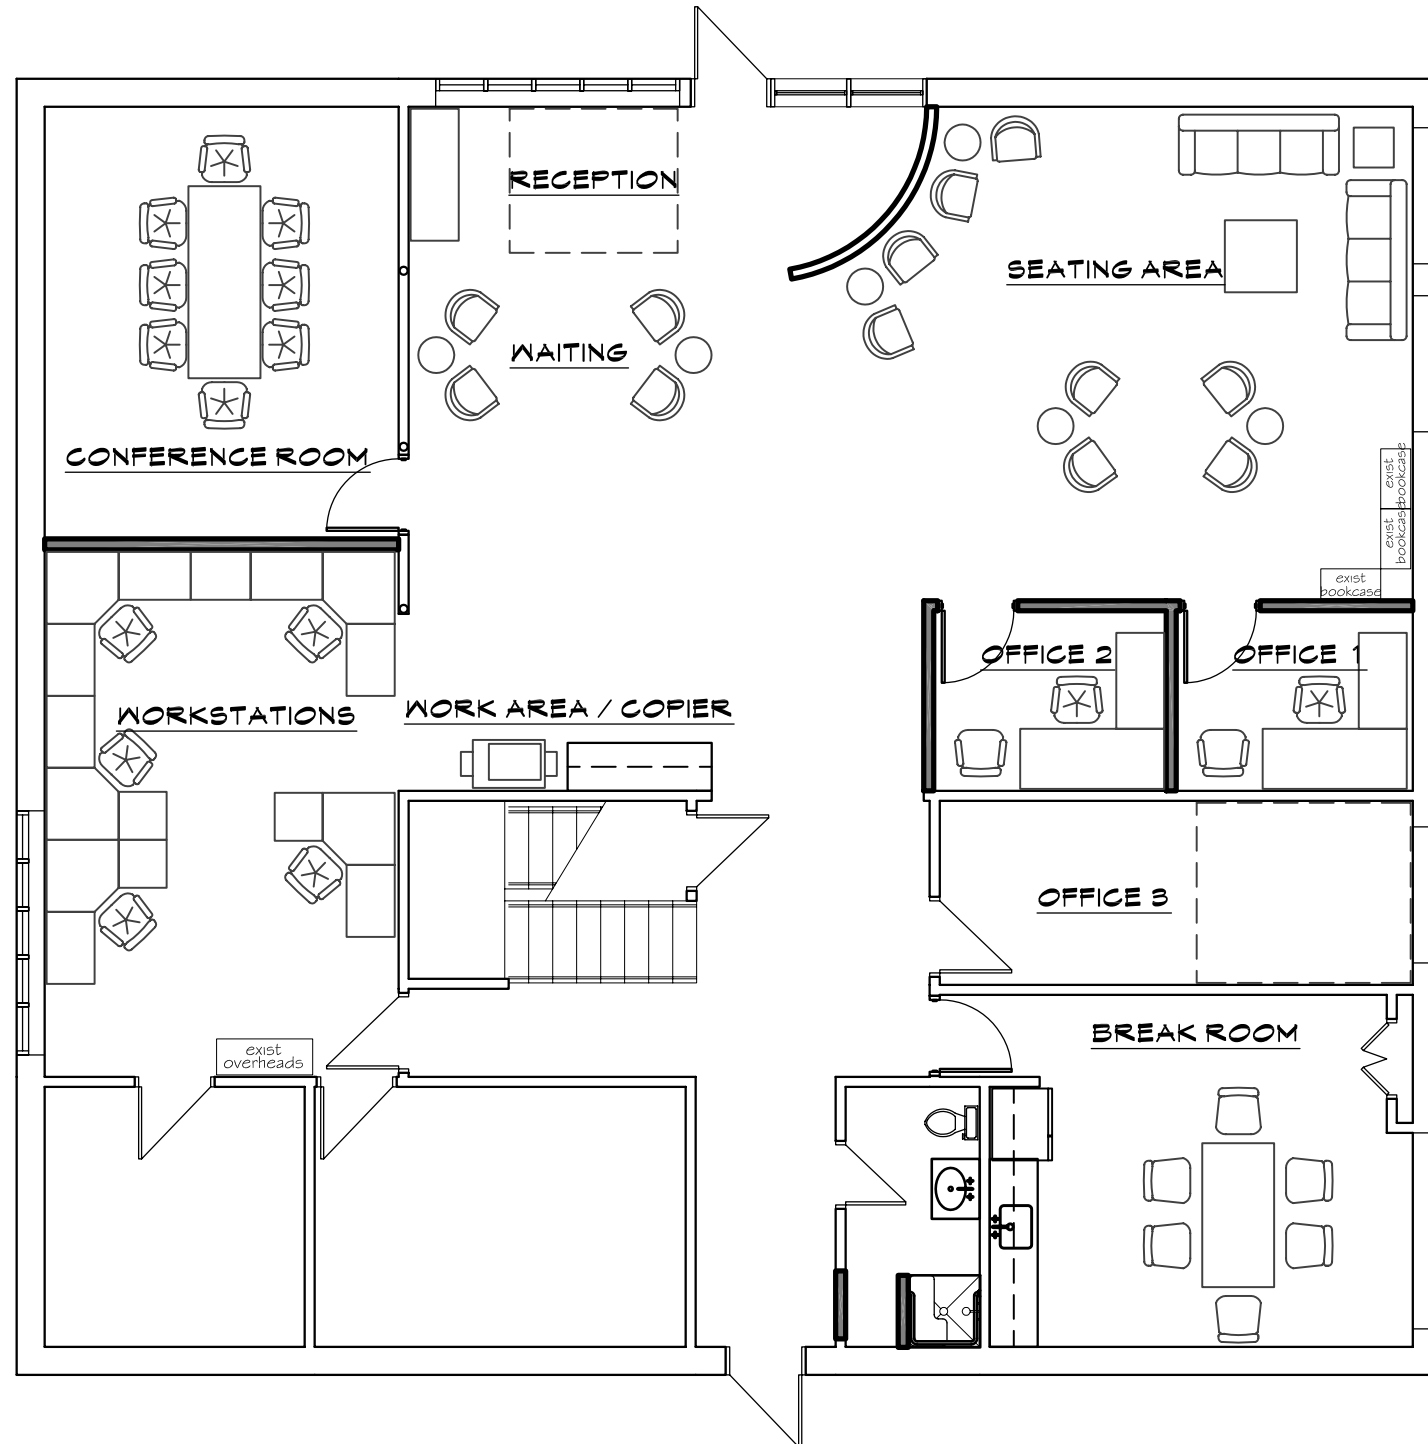

INTERIOR FIT-OUT FOR:

**GROUP 88**

88 HOPMEADOW ROAD  
SIMSBURY, CT

Sheet Description:

FLOOR PLAN

Issue Dates:

DECEMBER 6, 2007  
DECEMBER 18, 2007

Scale: 1/8" = 1'-0"

Project #:

Drawn By:

KJG

Sheet #:

**A-1**